
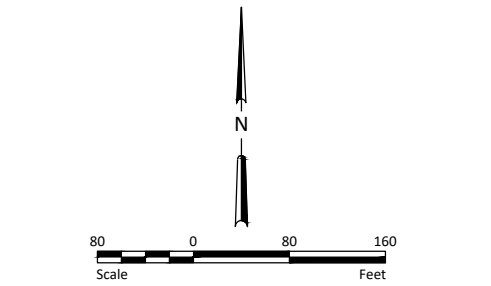


H:\JBN\6019\6019_0120\3rd Ave South\CAD\Plans\MSUM\10th Street Pond Alternate\Overall Plan.dwg Overall Plan Zoomed-2/21/2025 10:32 AM (togorman)

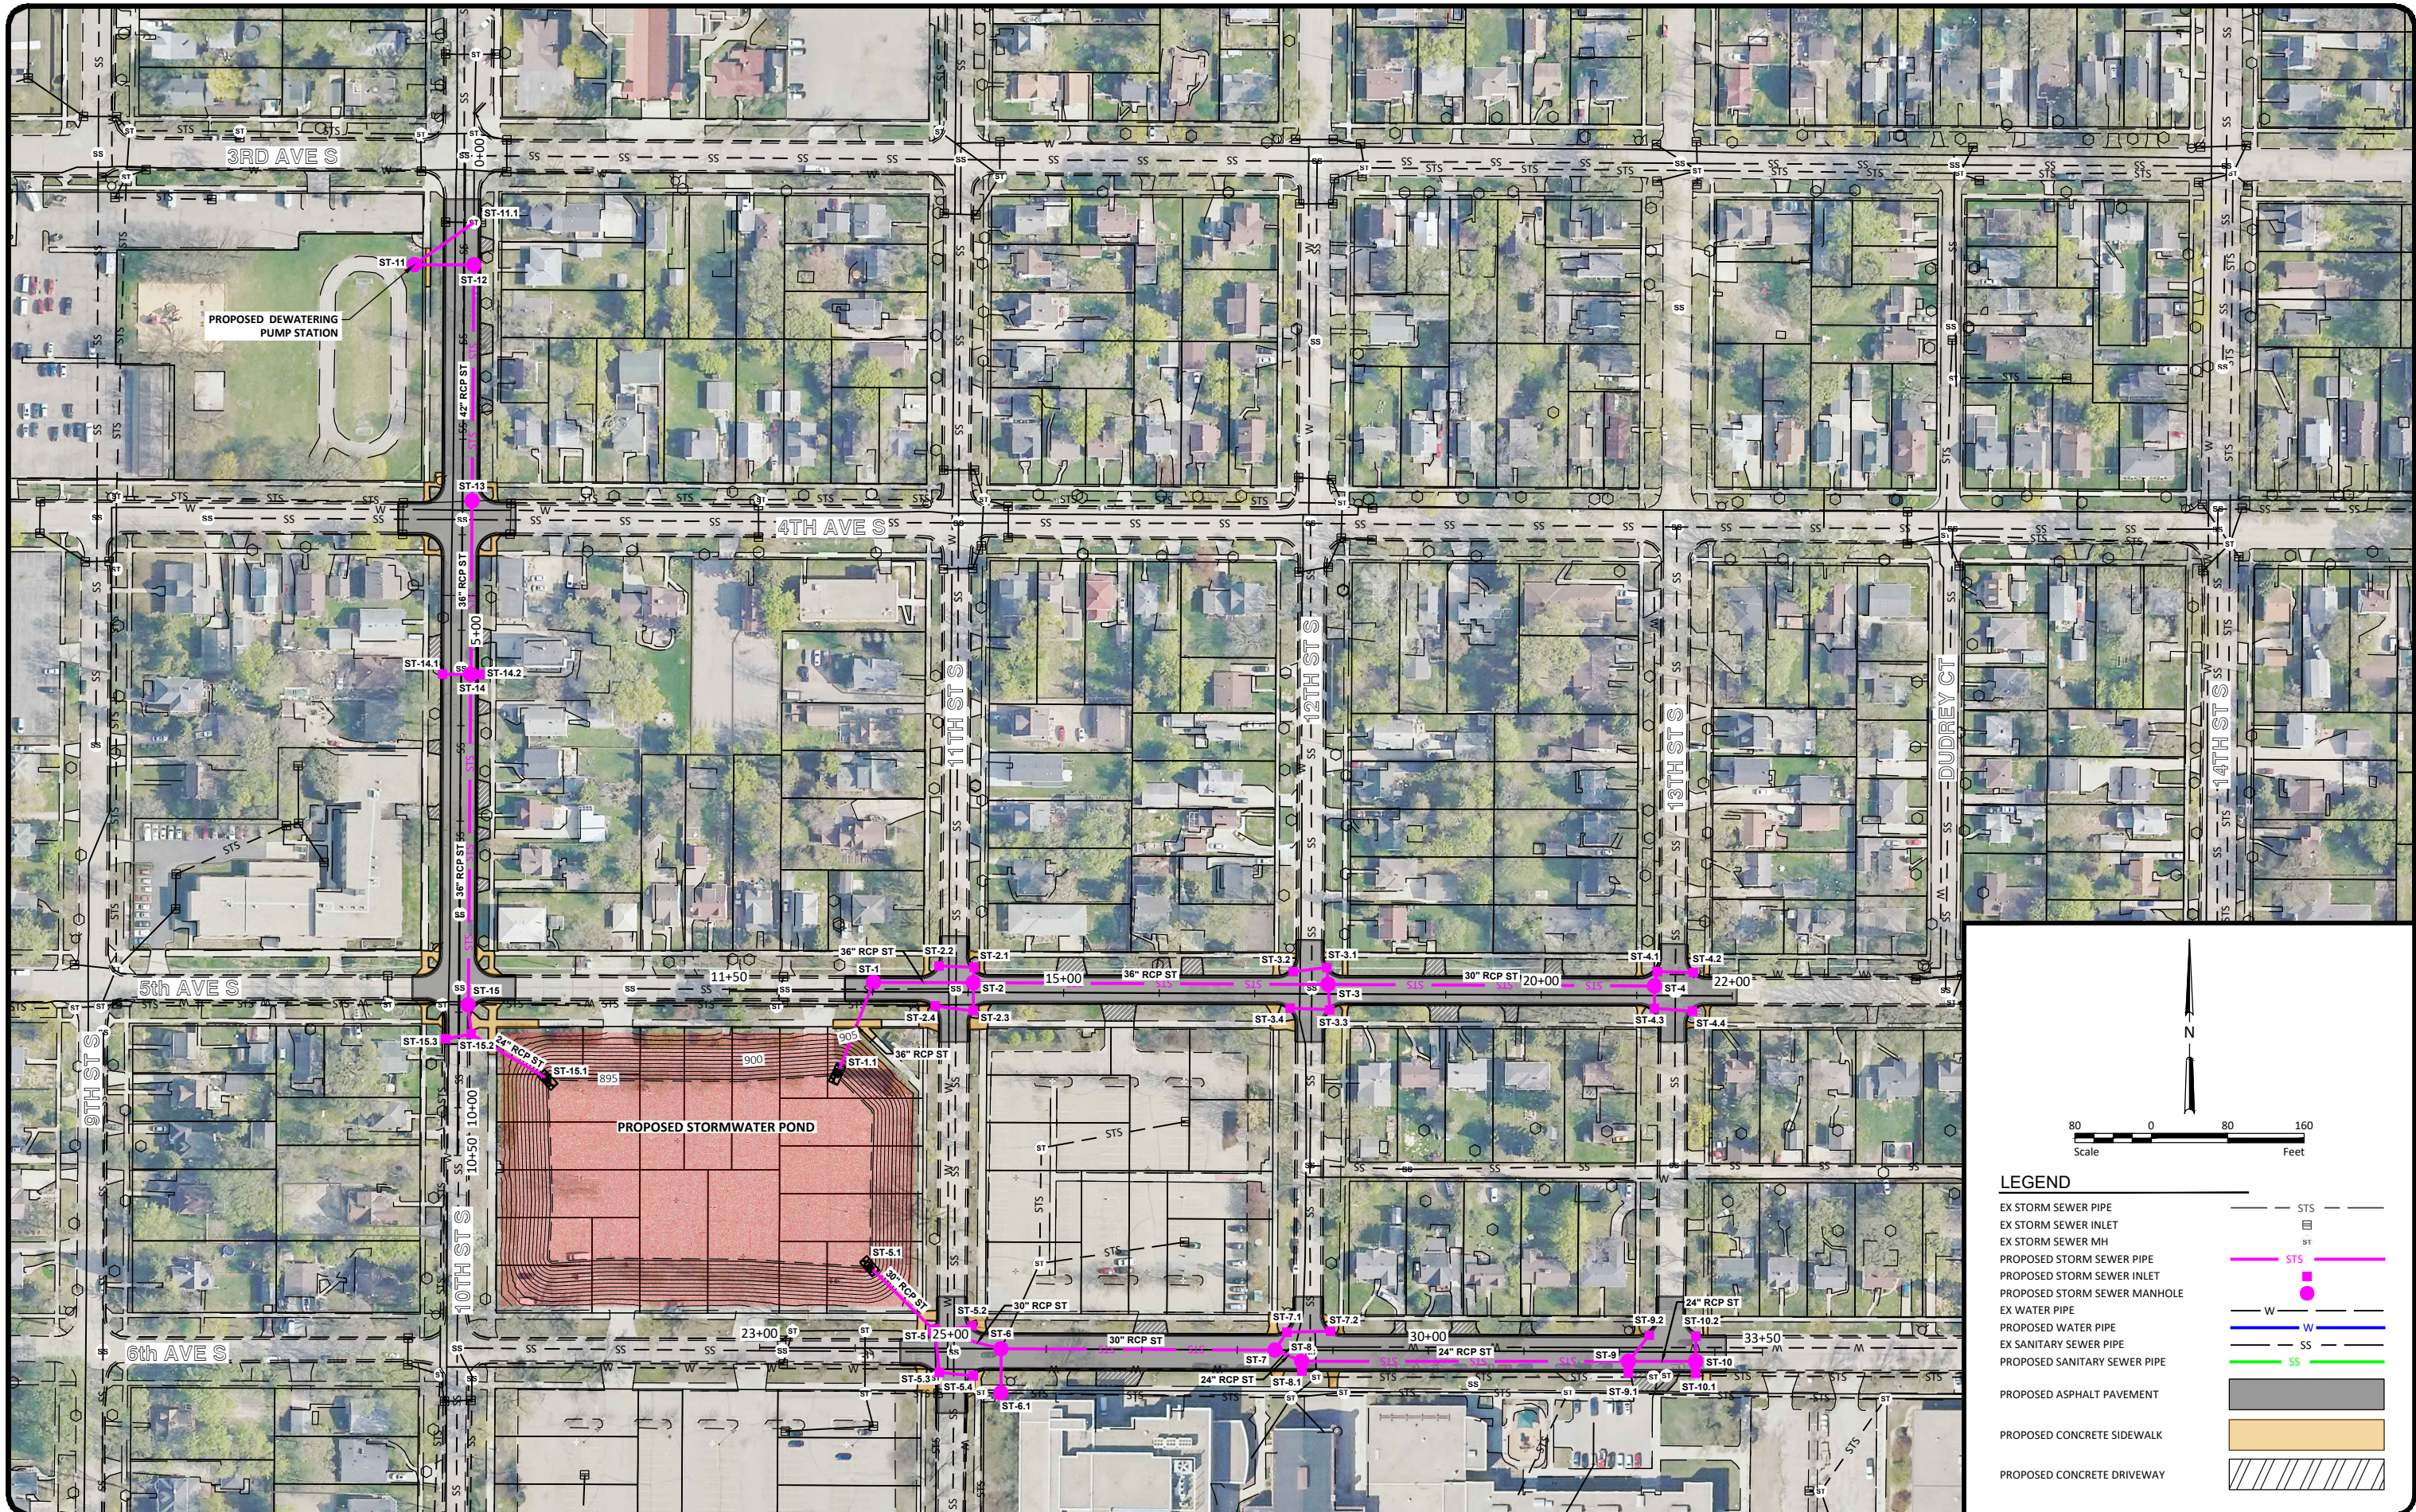

LEGEND	
EX STORM SEWER PIPE	STS
EX STORM SEWER INLET	ST
EX STORM SEWER MH	ST
PROPOSED STORM SEWER PIPE	STS
PROPOSED STORM SEWER INLET	ST
PROPOSED STORM SEWER MANHOLE	ST
EX WATER PIPE	W
PROPOSED WATER PIPE	W
EX SANITARY SEWER PIPE	SS
PROPOSED SANITARY SEWER PIPE	SS
PROPOSED ASPHALT PAVEMENT	
PROPOSED CONCRETE SIDEWALK	
PROPOSED CONCRETE DRIVEWAY	

No.	Revision	Date	By

PRELIMINARY
NOT FOR CONSTRUCTION



Drawn by TJO	Date 2-21-25
Checked by MPL	Scale AS SHOWN

10TH ST S, 5TH AVE S, & 6TH AVE S STORM SEWER IMPROVEMENTS
CITY OF MOORHEAD
CITY OF MOORHEAD, MINNESOTA

OVERALL PLAN
PROJECT NO. 6019-0120

SHEET
3