

DECK PLAN

PROJECT ADDRESS: _____

LEDGER MATERIAL: _____


LEDGER SIZE: _____

ATTACHMENT METHOD:

LAG SCREW BOLT

A SITE PLAN WITH SETBACKS TO PROPERTY LINES AND A COMPLETED PERMIT APPLICATION NEEDED FOR PLAN REVIEW AND PERMIT ISSUANCE. PLEASE SUBMIT ALL MATERIALS TO:

buildingcodes@moorheadmn.gov

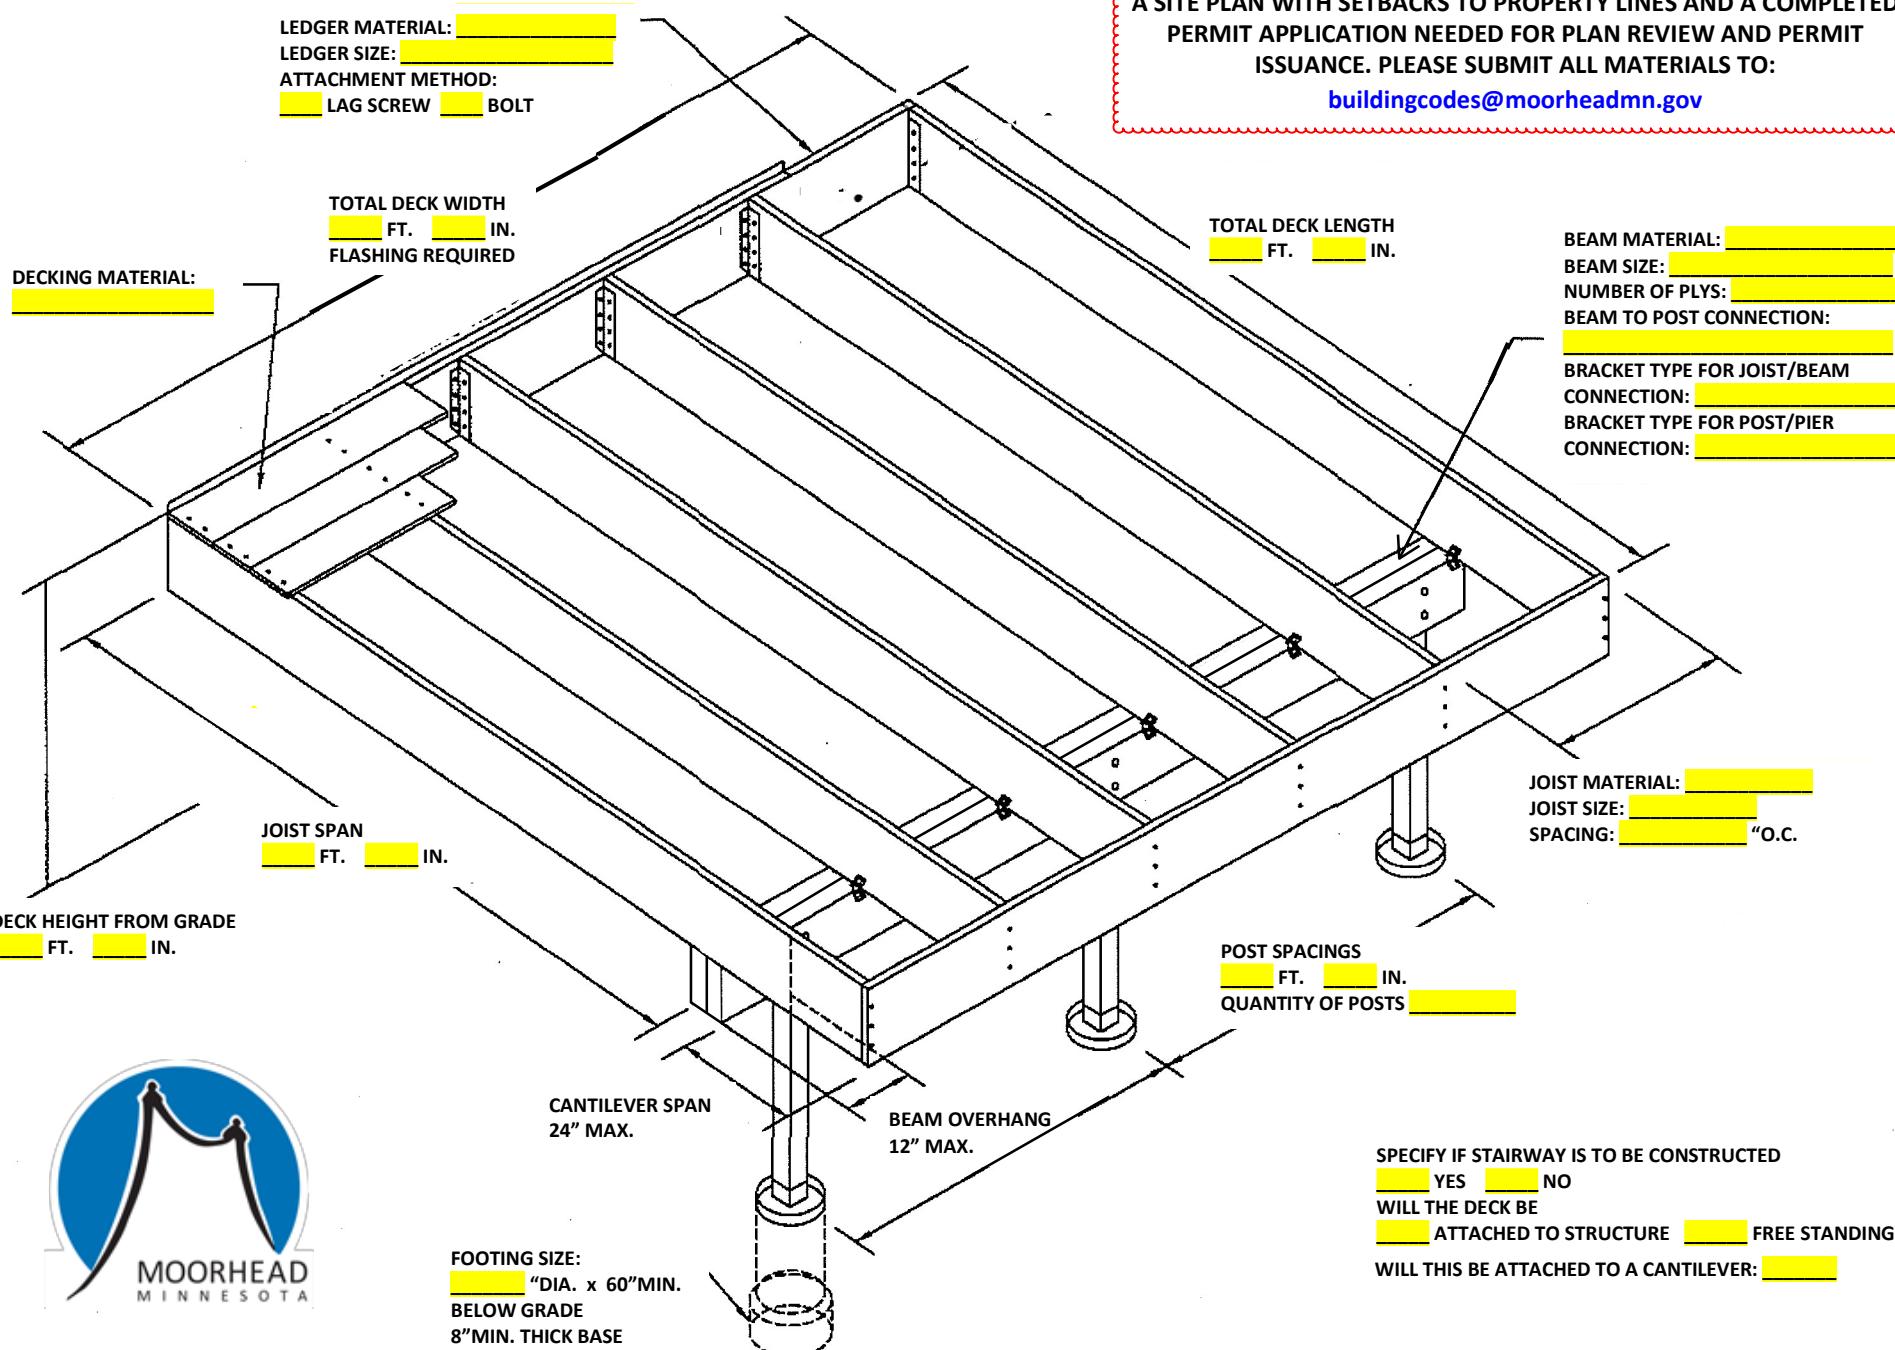

MOORHEAD
MINNESOTA

SPECIFY IF STAIRWAY IS TO BE CONSTRUCTED

YES NO

WILL THE DECK BE

ATTACHED TO STRUCTURE FREE STANDING

WILL THIS BE ATTACHED TO A CANTILEVER:

FOOTING SIZE:
_____ "DIA." x 60" MIN.
BELOW GRADE
8" MIN. THICK BASE